


DETAIL NO. 25

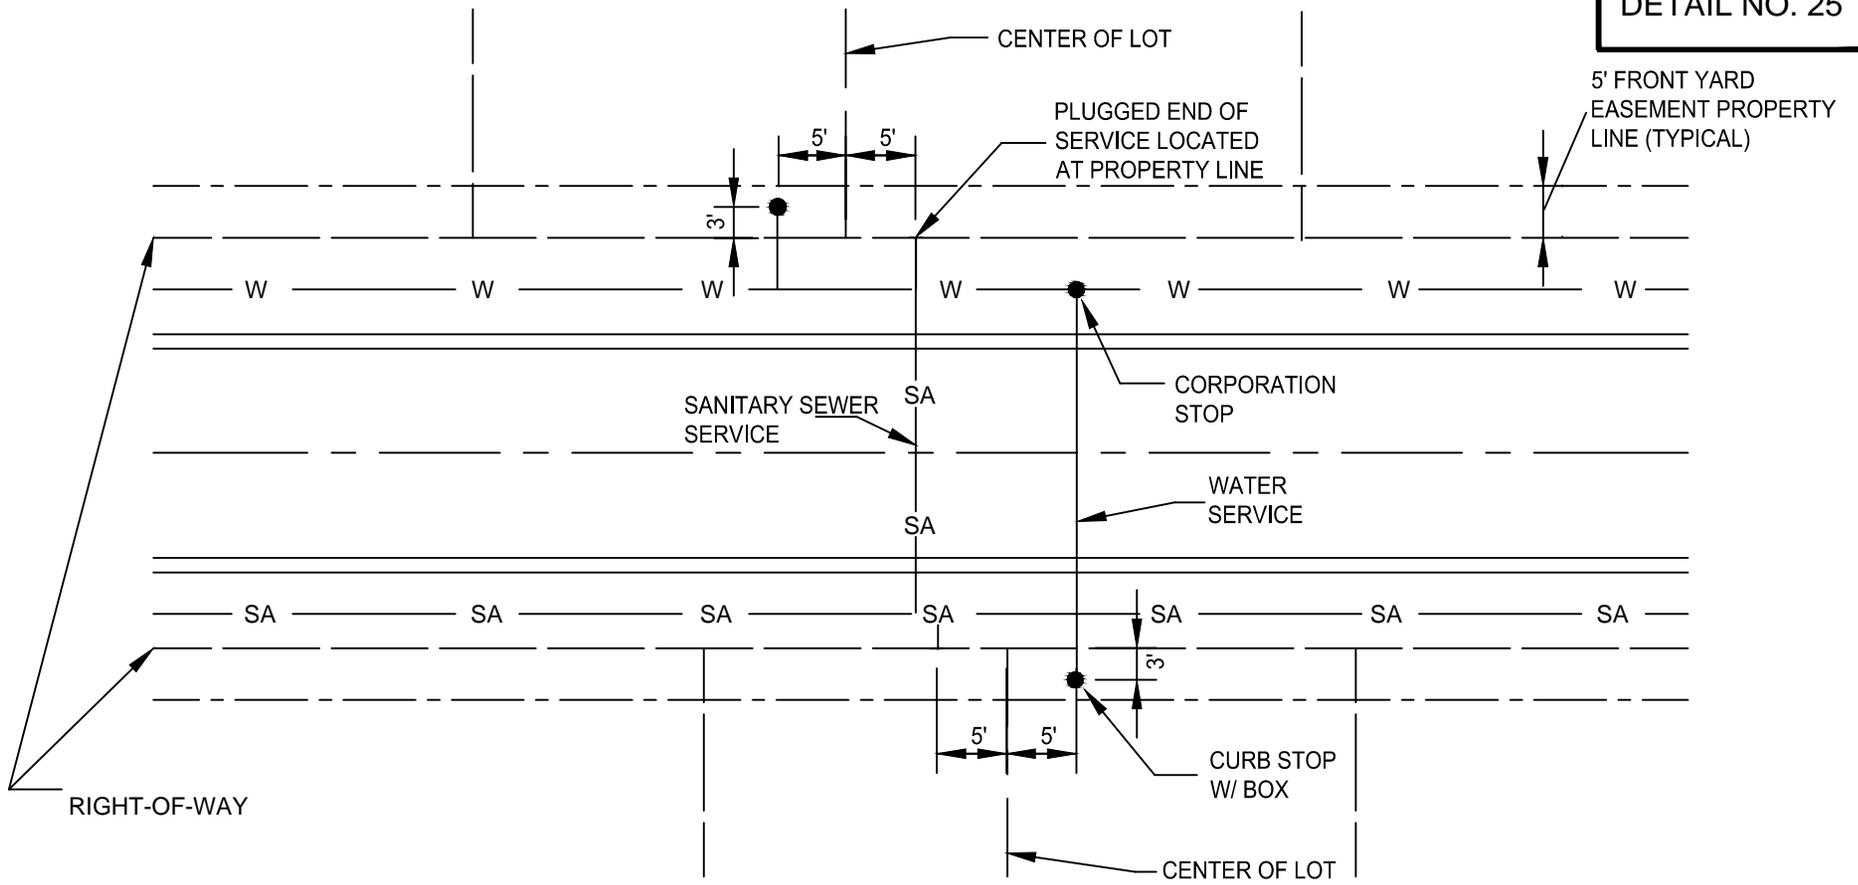

NO SCALE

NOTES:

1. LOCATION OF SEWER AND WATER SERVICES SHALL BE AS SHOWN ABOVE UNLESS INDICATED OTHERWISE ON PLANS.
2. THE END OF EACH WATER SERVICE SHALL BE MARKED WITH A BLUE 2"x4" POST.
3. THE END OF EACH SANITARY SEWER SERVICE SHALL BE MARKED WITH A GREEN 2"x4" POST.
4. WATER SERVICES SHALL END AT THE BUFFALO BOX UNLESS OTHERWISE INDICATED ON PLANS.

**VILLAGE OF NEW LENOX
STANDARD DETAIL
FOR
TYPICAL SERVICE
LATERALS**

REV:	2
DATE:	JANUARY 2018
FILE:	MISC/TYPSERLATS