


NOTES:

- 1.) PAVEMENT SLOPE 1/4" PER FOOT.
- 2.) MINIMUM 1.0% SLOPE ON CURB
- 3.) MAXIMUM 6.0% SLOPE ON CURB
- 4.) A MINIMUM OF TWO CURB STORM STRUCTURE SHALL BE INSTALLED IN CUL-DE-SACS
- 5.) ONLY ONE CUL-DE-SAC IS PERMITTED IN DEVELOPMENTS SMALLER THAN 80 ACRES
- 6.) EYEBROWS AND NON-CONCENTRIC CUL-DE-SACS ARE NOT PERMITTED
- 7.) ISLANDS WITHIN THE CUL-DE-SACS ARE NOT PERMITTED
- 8.) CUL-DE-SACS ARE NOT PERMITTED IN MULTI-FAMILY RESIDENTIAL SUBDIVISIONS UNLESS THE SUBDIVISION IS PRIVATELY OWNED AND MAINTAINED

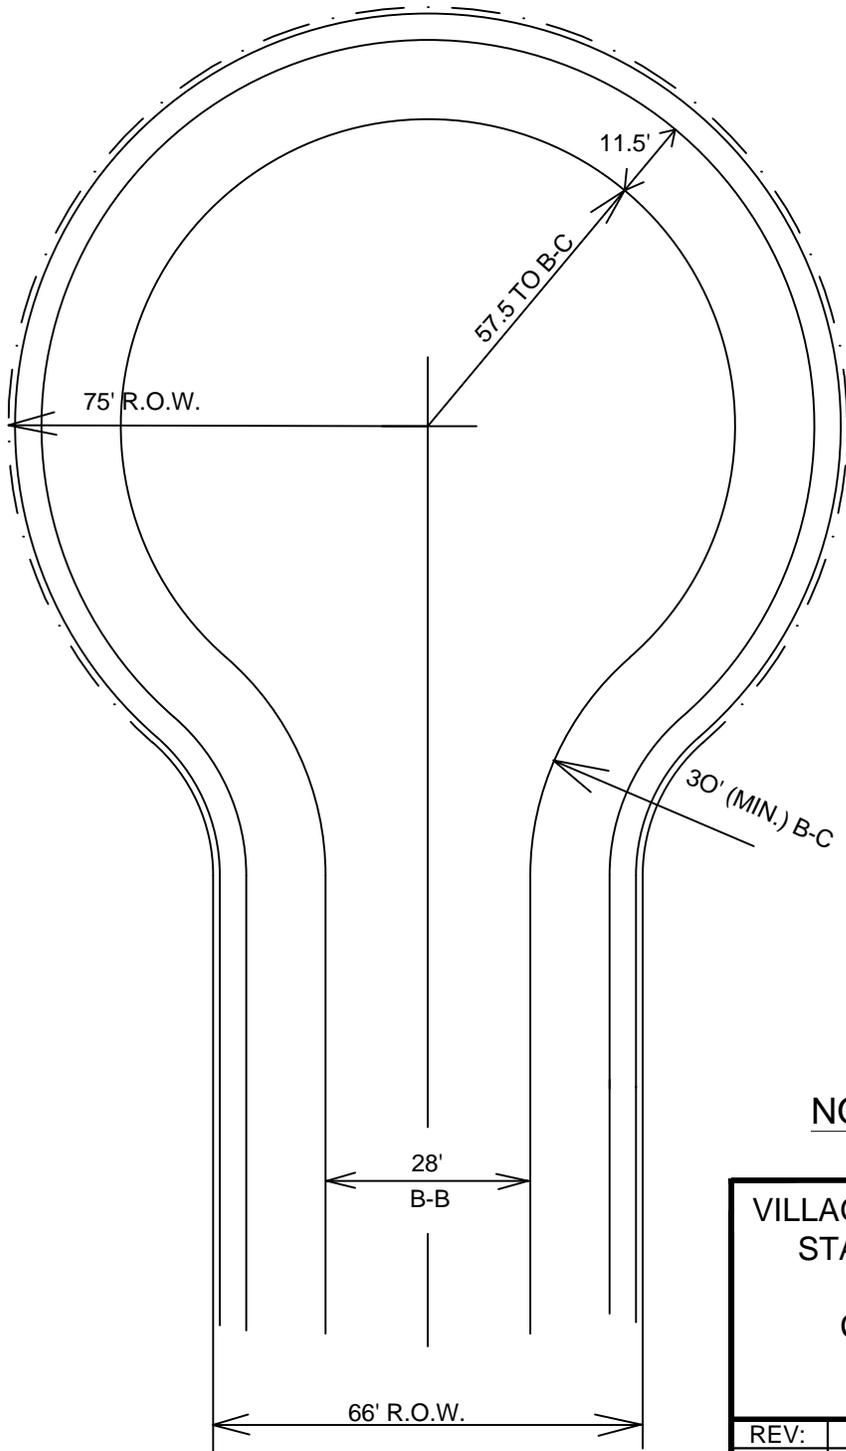

NOT TO SCALE

VILLAGE OF NEW LENOX  
STANDARD DETAIL  
FOR  
CONCENTRIC  
CUL-DE-SAC

REV:	1
DATE:	JANUARY 2018
FILE:	TRANS\CULDESAC-CON