


DETAIL NO. 43

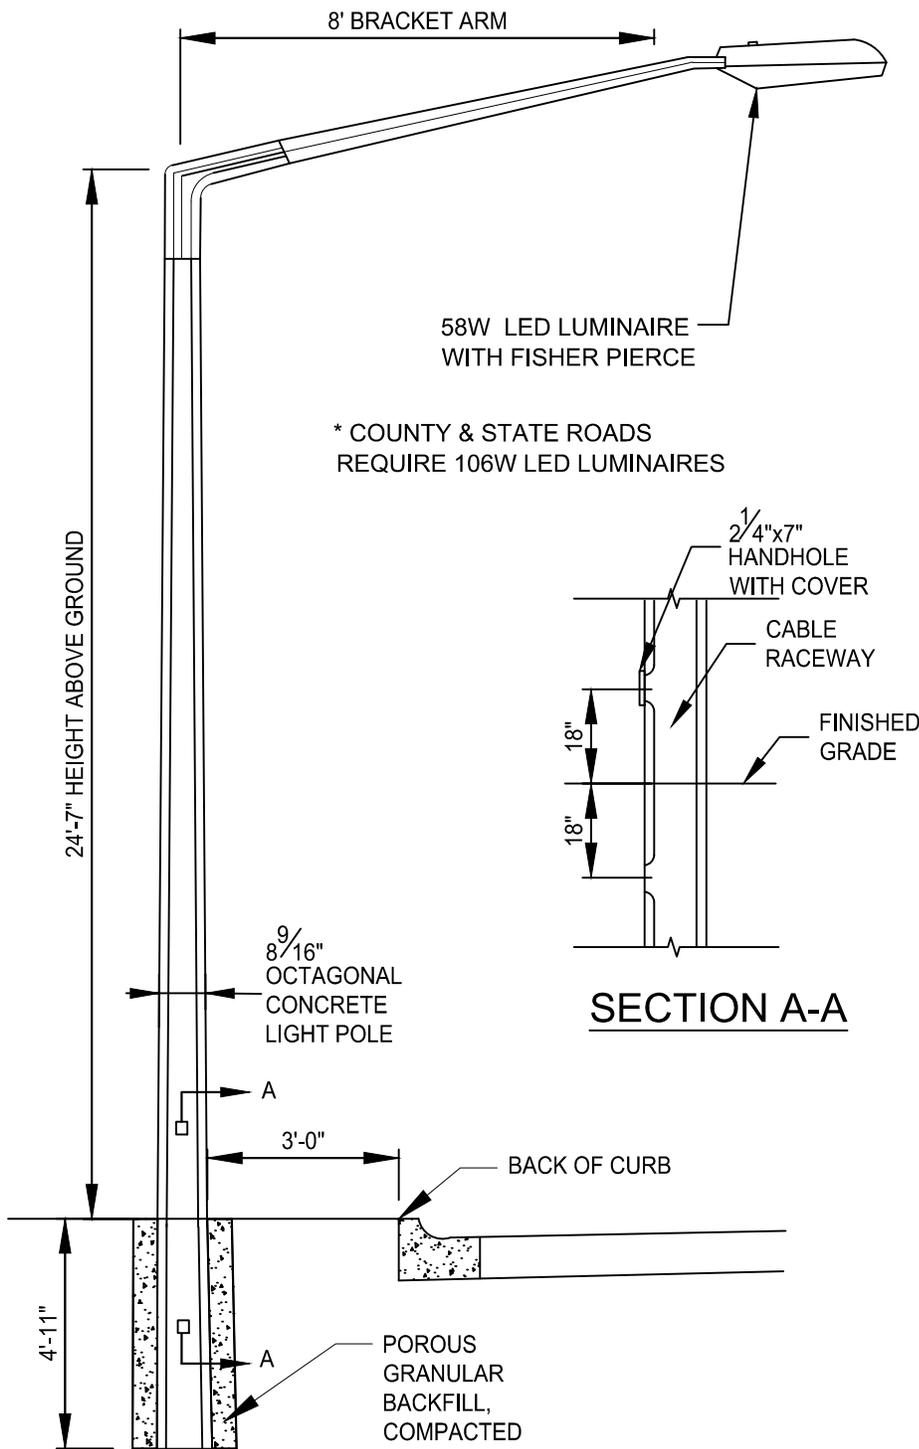

CONCRETE LIGHT STANDARD
NO SCALE

MODEL INFORMATION		
LUMINAIRE	POLE	ARM
MID-STREET: ERL1-0-07-B3-40-D-GRAY-A-GILR	CENTRECON, INC. CONCRETEMODEL #MEO-7.5-112	CENTRECON, IN.C MO-AD-8ALUMINUM DAVIT ARM
INTERSECTION: ERL1-0-07-D3-40-D-GRAY-A-GILR		

VILLAGE OF NEW LENOX
STANDARD DETAIL
FOR
STREET LIGHT
RESIDENTIAL

REV:	4
DATE:	JANUARY 2018
FILE:	TRANS/RESLIGHT